

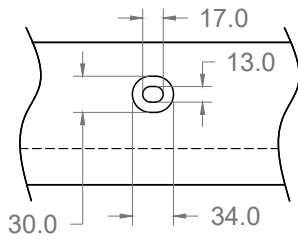






# MONTAGE LATERAL (EN FACADE)

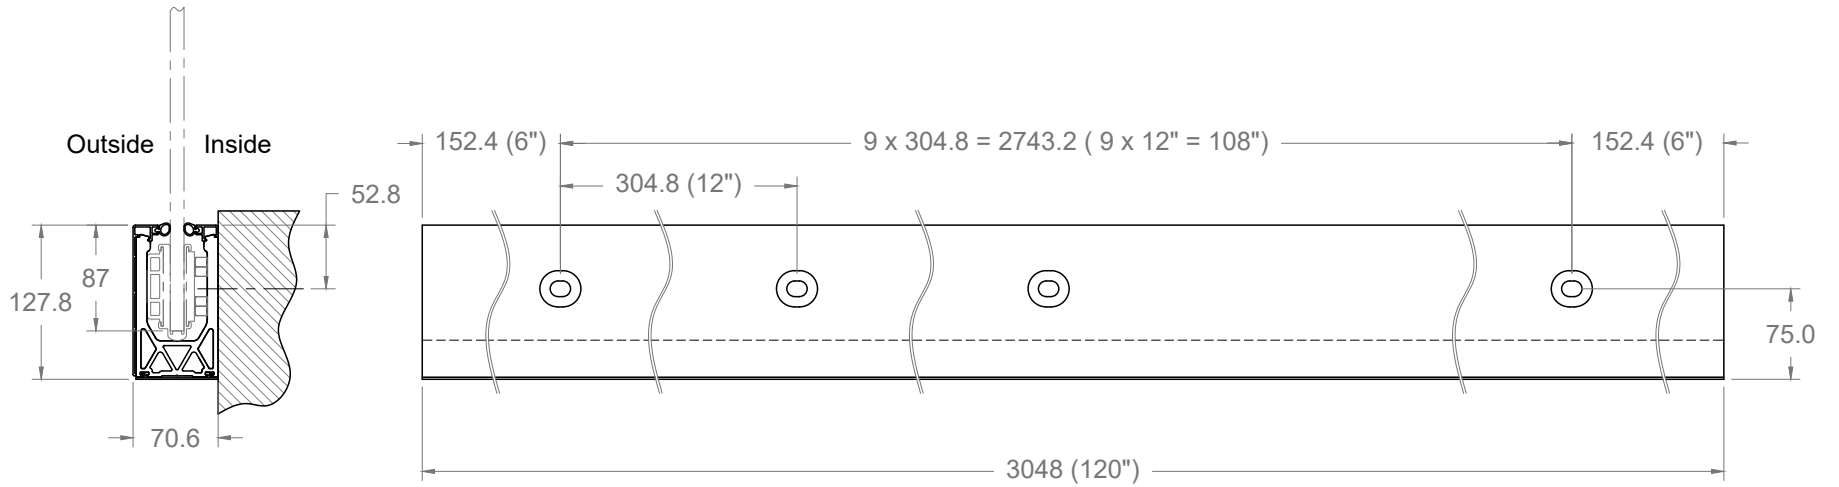

Hole Detail

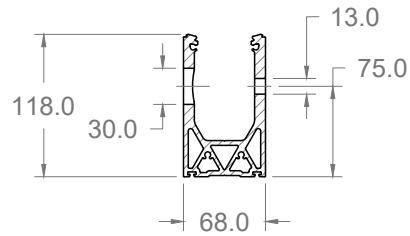

# MONTAGE AU SOL

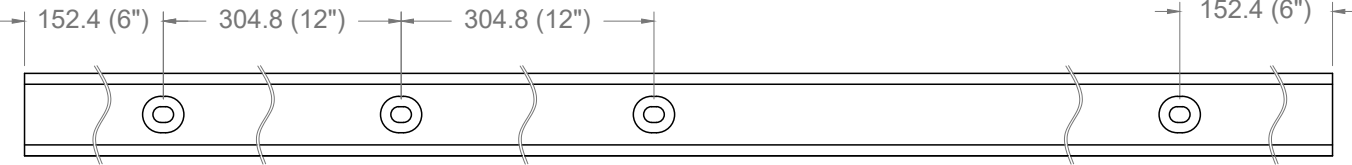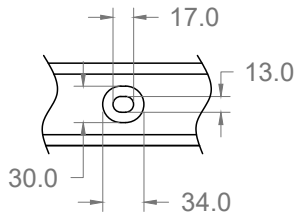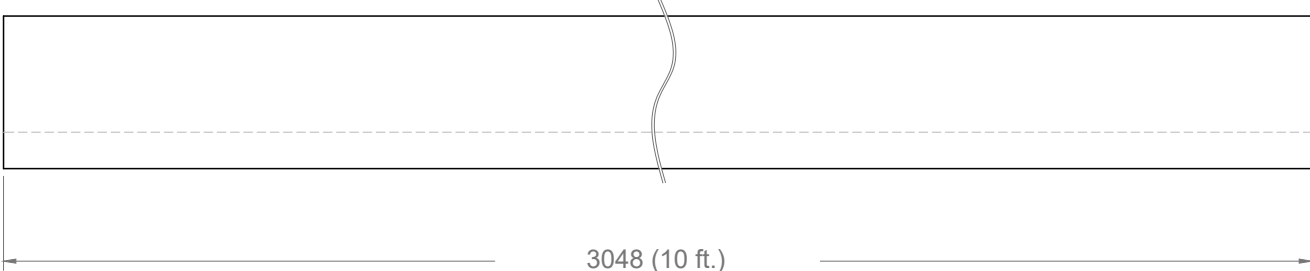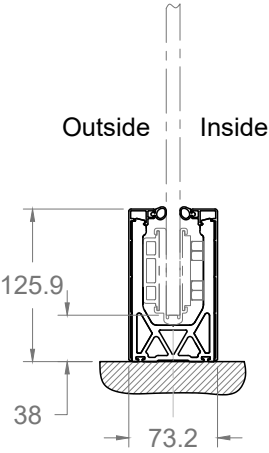

Hole Detail

Top View

